

E LINE, NW 1/4, SW 1/4

N073233'E(KC) 658.57'(KC)

231.58

14.00

352.19

SHOP/BARN
APPROX.
LOCATION

PROPOSED
SFR

TAX LOT NO.
262306-9043

80.00

40.00

13.00

19.00


41.50

6.00

14.00

45.00

11.00

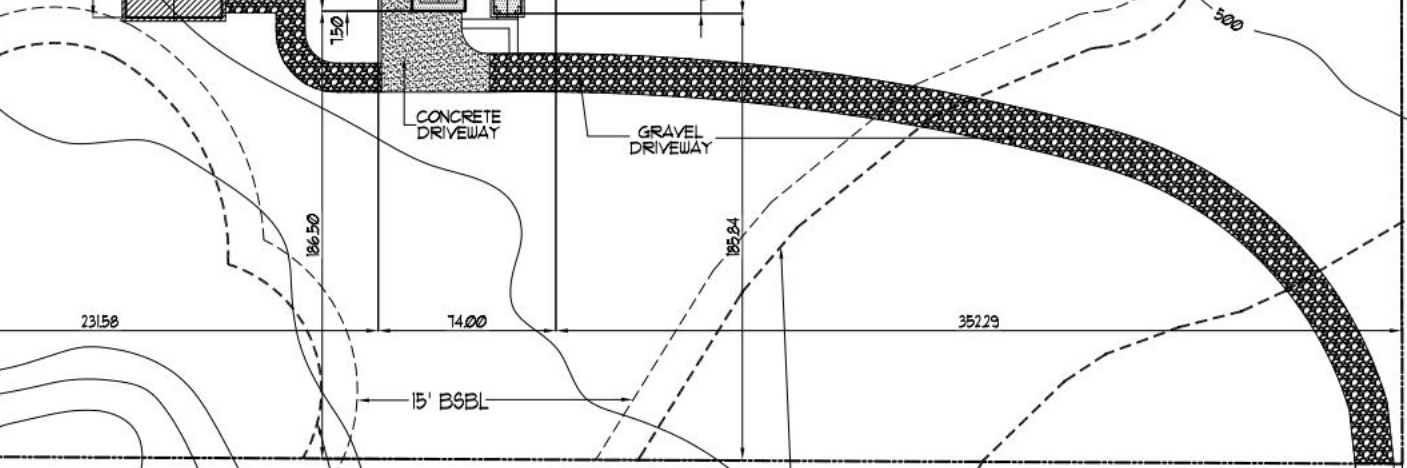

231.58

14.00

352.29

186.50

185.54

15' BSBL

N88°10'24"W(KC) 658.12'(KC)

50' STEEP SLOPE BUFFER

110' WETLAND BUFFER
CATEGORY III WETLAND

SITE PLAN
SCALE: 1"=40'-0"

S072707"W(KC) 656.88'(KC)